


SINGLE FAMILY DWELLING ADDITION

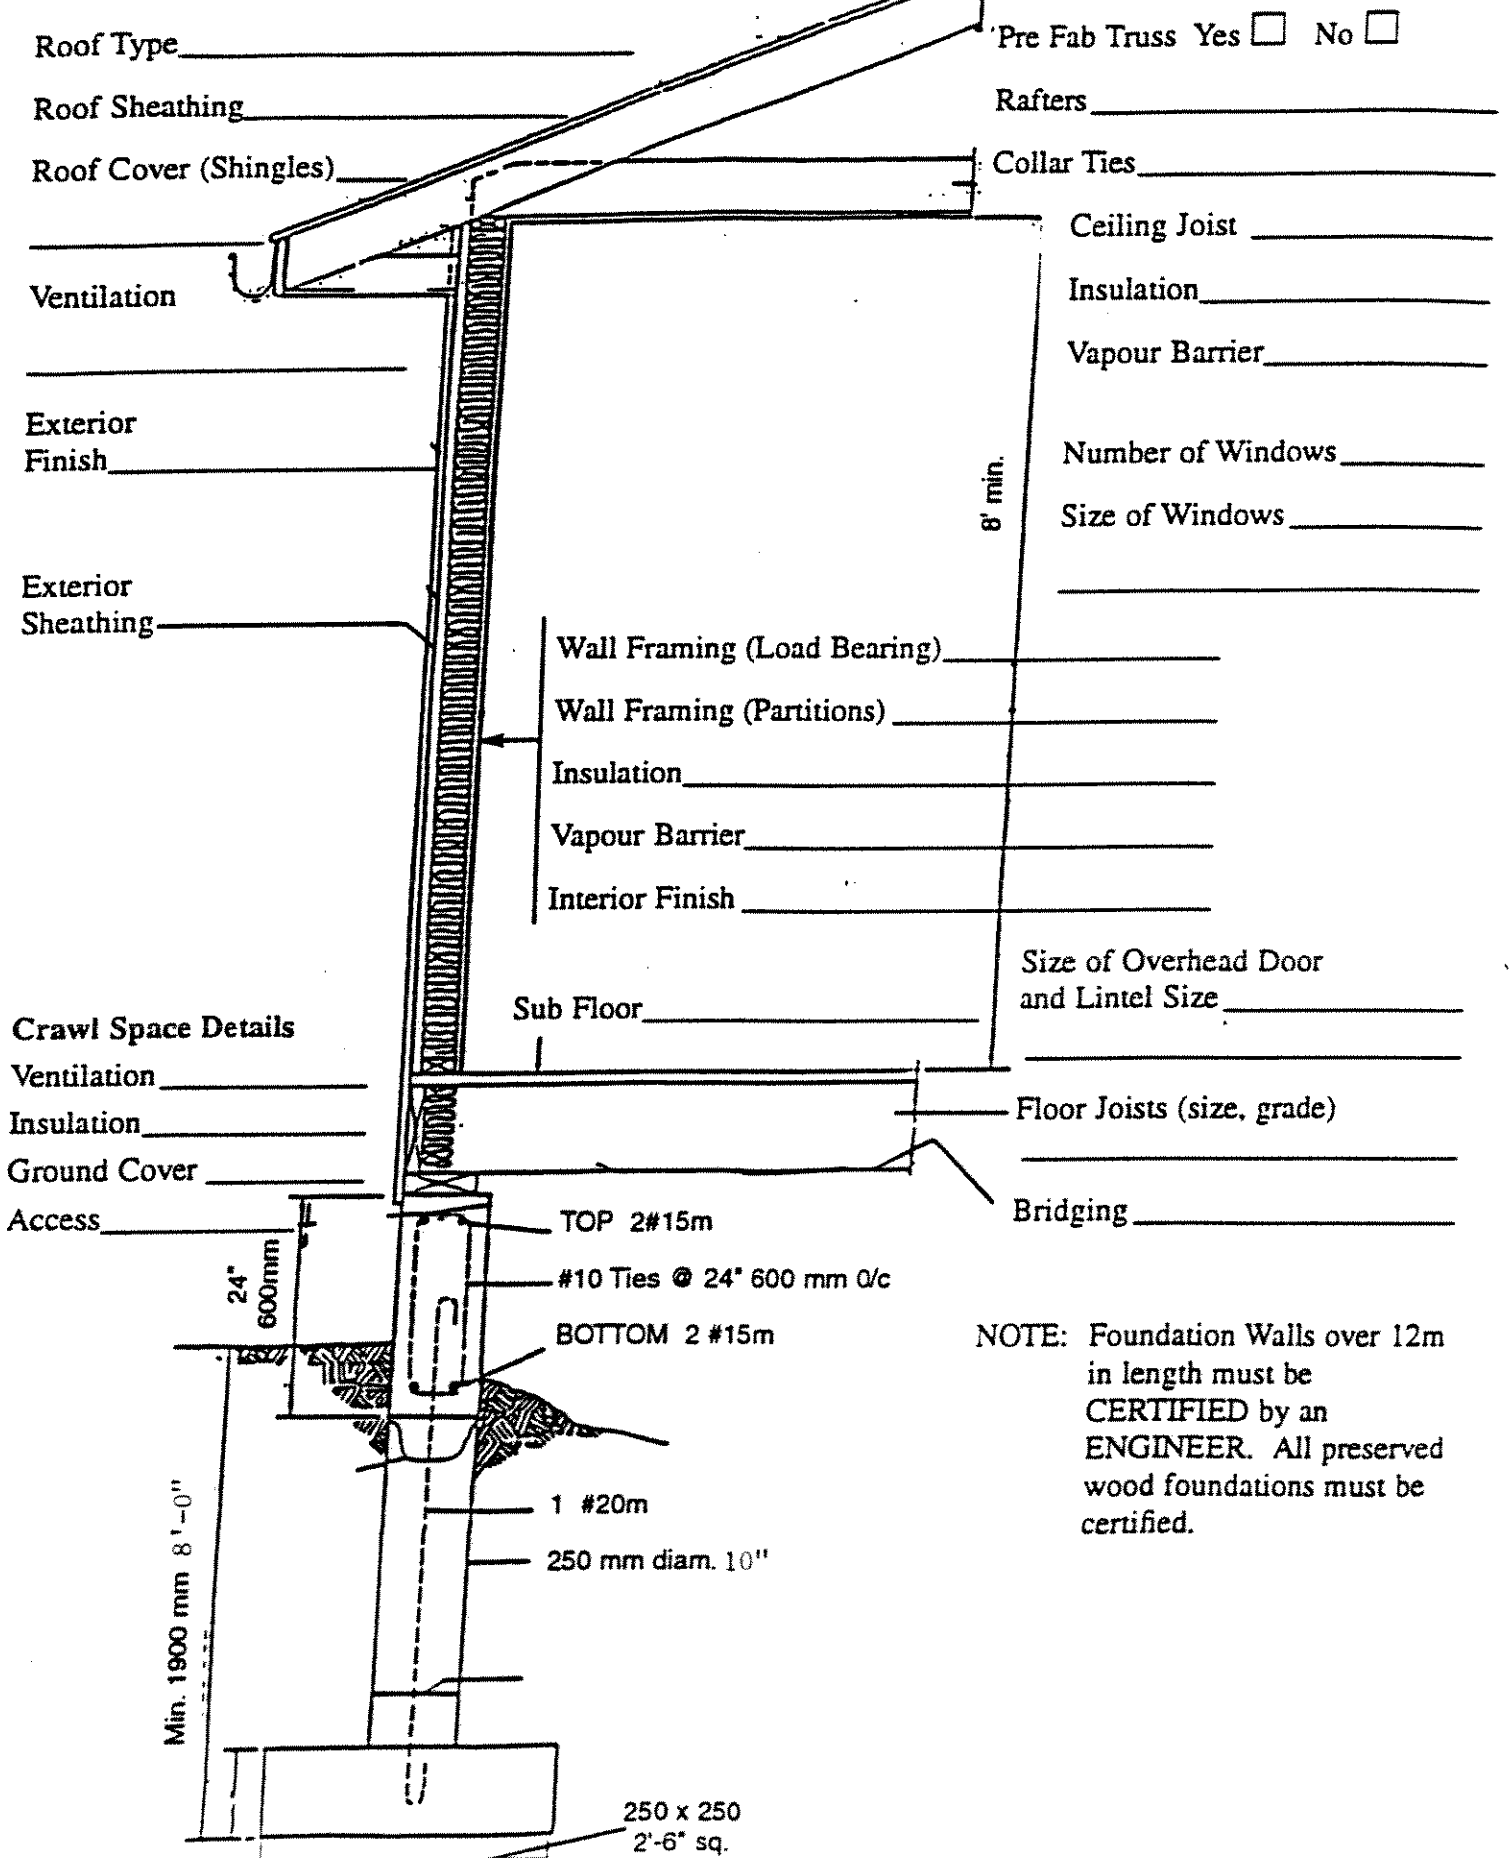

NOTE: Foundation Walls over 12m in length must be CERTIFIED by an ENGINEER. All preserved wood foundations must be certified.